


**P.U.Z. - PLAN URBANISTIC ZONAL - INCADRARE IN PUZ
CU CARACTER INTRAVILAN-SCHEIA
LOCUINTE COLECTIVE P+2E+M SI IMPREJMUIRE
ST=500mp / C.U. nr. 25 din 19.01.2018**

REGLEMENTARI-ECHIPARE EDILITARA

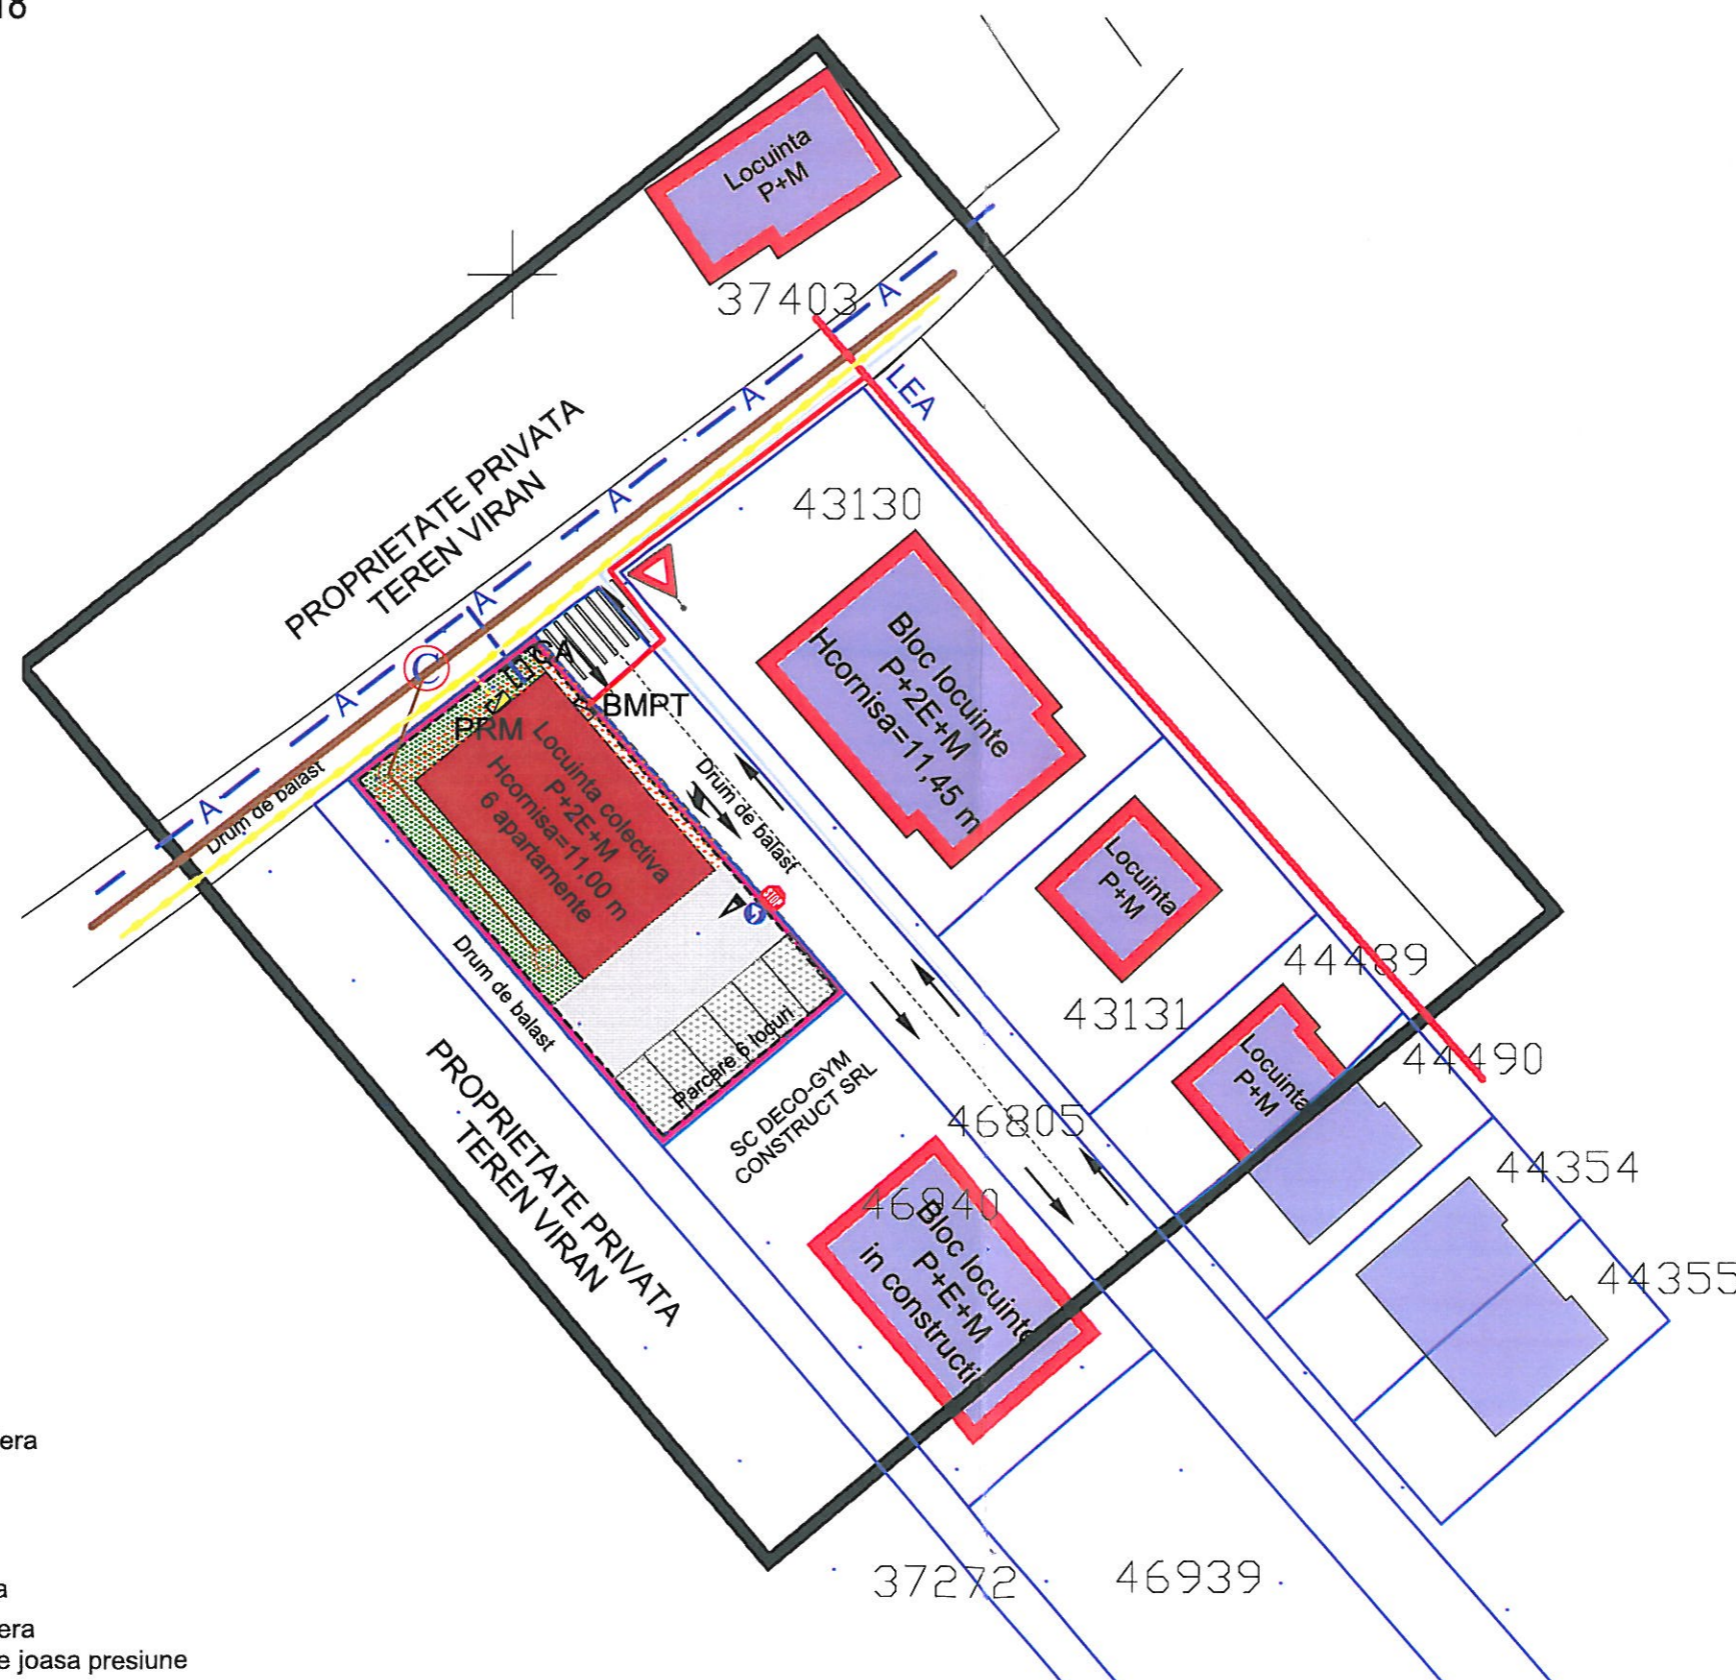

CERINTA:	NR./DATA:	VERIFICATOR/EXPERT:

PROIECTANT GENERAL



S.C. AVENSIS COMPANY SRL
SOCIETATE DE PROIECTARE SI CONSULTANTA
Str. Ion Necuica Nr. 4, Municipiul Suceava, Judet Suceava
Tel./Fax.: 0330402634 Mobil: 0726986956
(Acest document este proprietatea intelectuala a societatii "AVENSIS COMPANY", folosirea acestuia fiind permisa numai cu acordul autorului)
PROIECT NR.693/2018

BENEFICIAR:
SC DECO-GYM CONSTRUCT SRL

DENUMIRE PROIECT:
"CONSTRUIRE LOCUINTA COLECTIVA P+2E+M SI IMPREJMUIRE"

AMPLASAMENT:
SAT SF. ILIE, COMUNA SCHEIA, JUDET SUCEAVA

SEF PROIECT:	Arh.LATIS E.
PR.ARHITECTURA:	Arh.LATIS E.
DESENAT:	Tehn. CORNESCHI A.
VERIFICAT:	Ing.BAITAN-MOLDOVAN I.

FAZA PROIECT:	P.U.Z.
DATA:	2018

TITLU PLANSA:
REGLEMENTARI-ECHIPARE EDILITARA

SCARA:
1:500
PLANSA NR:
3

LEGENDA:
EXISTENT:

- Camin canalizare existenta
- Conducta gaz existenta
- Stalp electric existent
- Conducta apa existenta
- Conducta de canalizare menajera
- Retea electrica

PROPUS:

- Conducta de alimentare cu apa
- Conducta de canalizare menajera
- Conducta de distributie gaze de joasa presiune
- Camin apometru
- Camin de vizitare canalizare menajera
- Post de reglare si masurare, gaze naturale de joasa presiune
- Retea electrica propusa
- Bloc de masura si protectie trifazat