
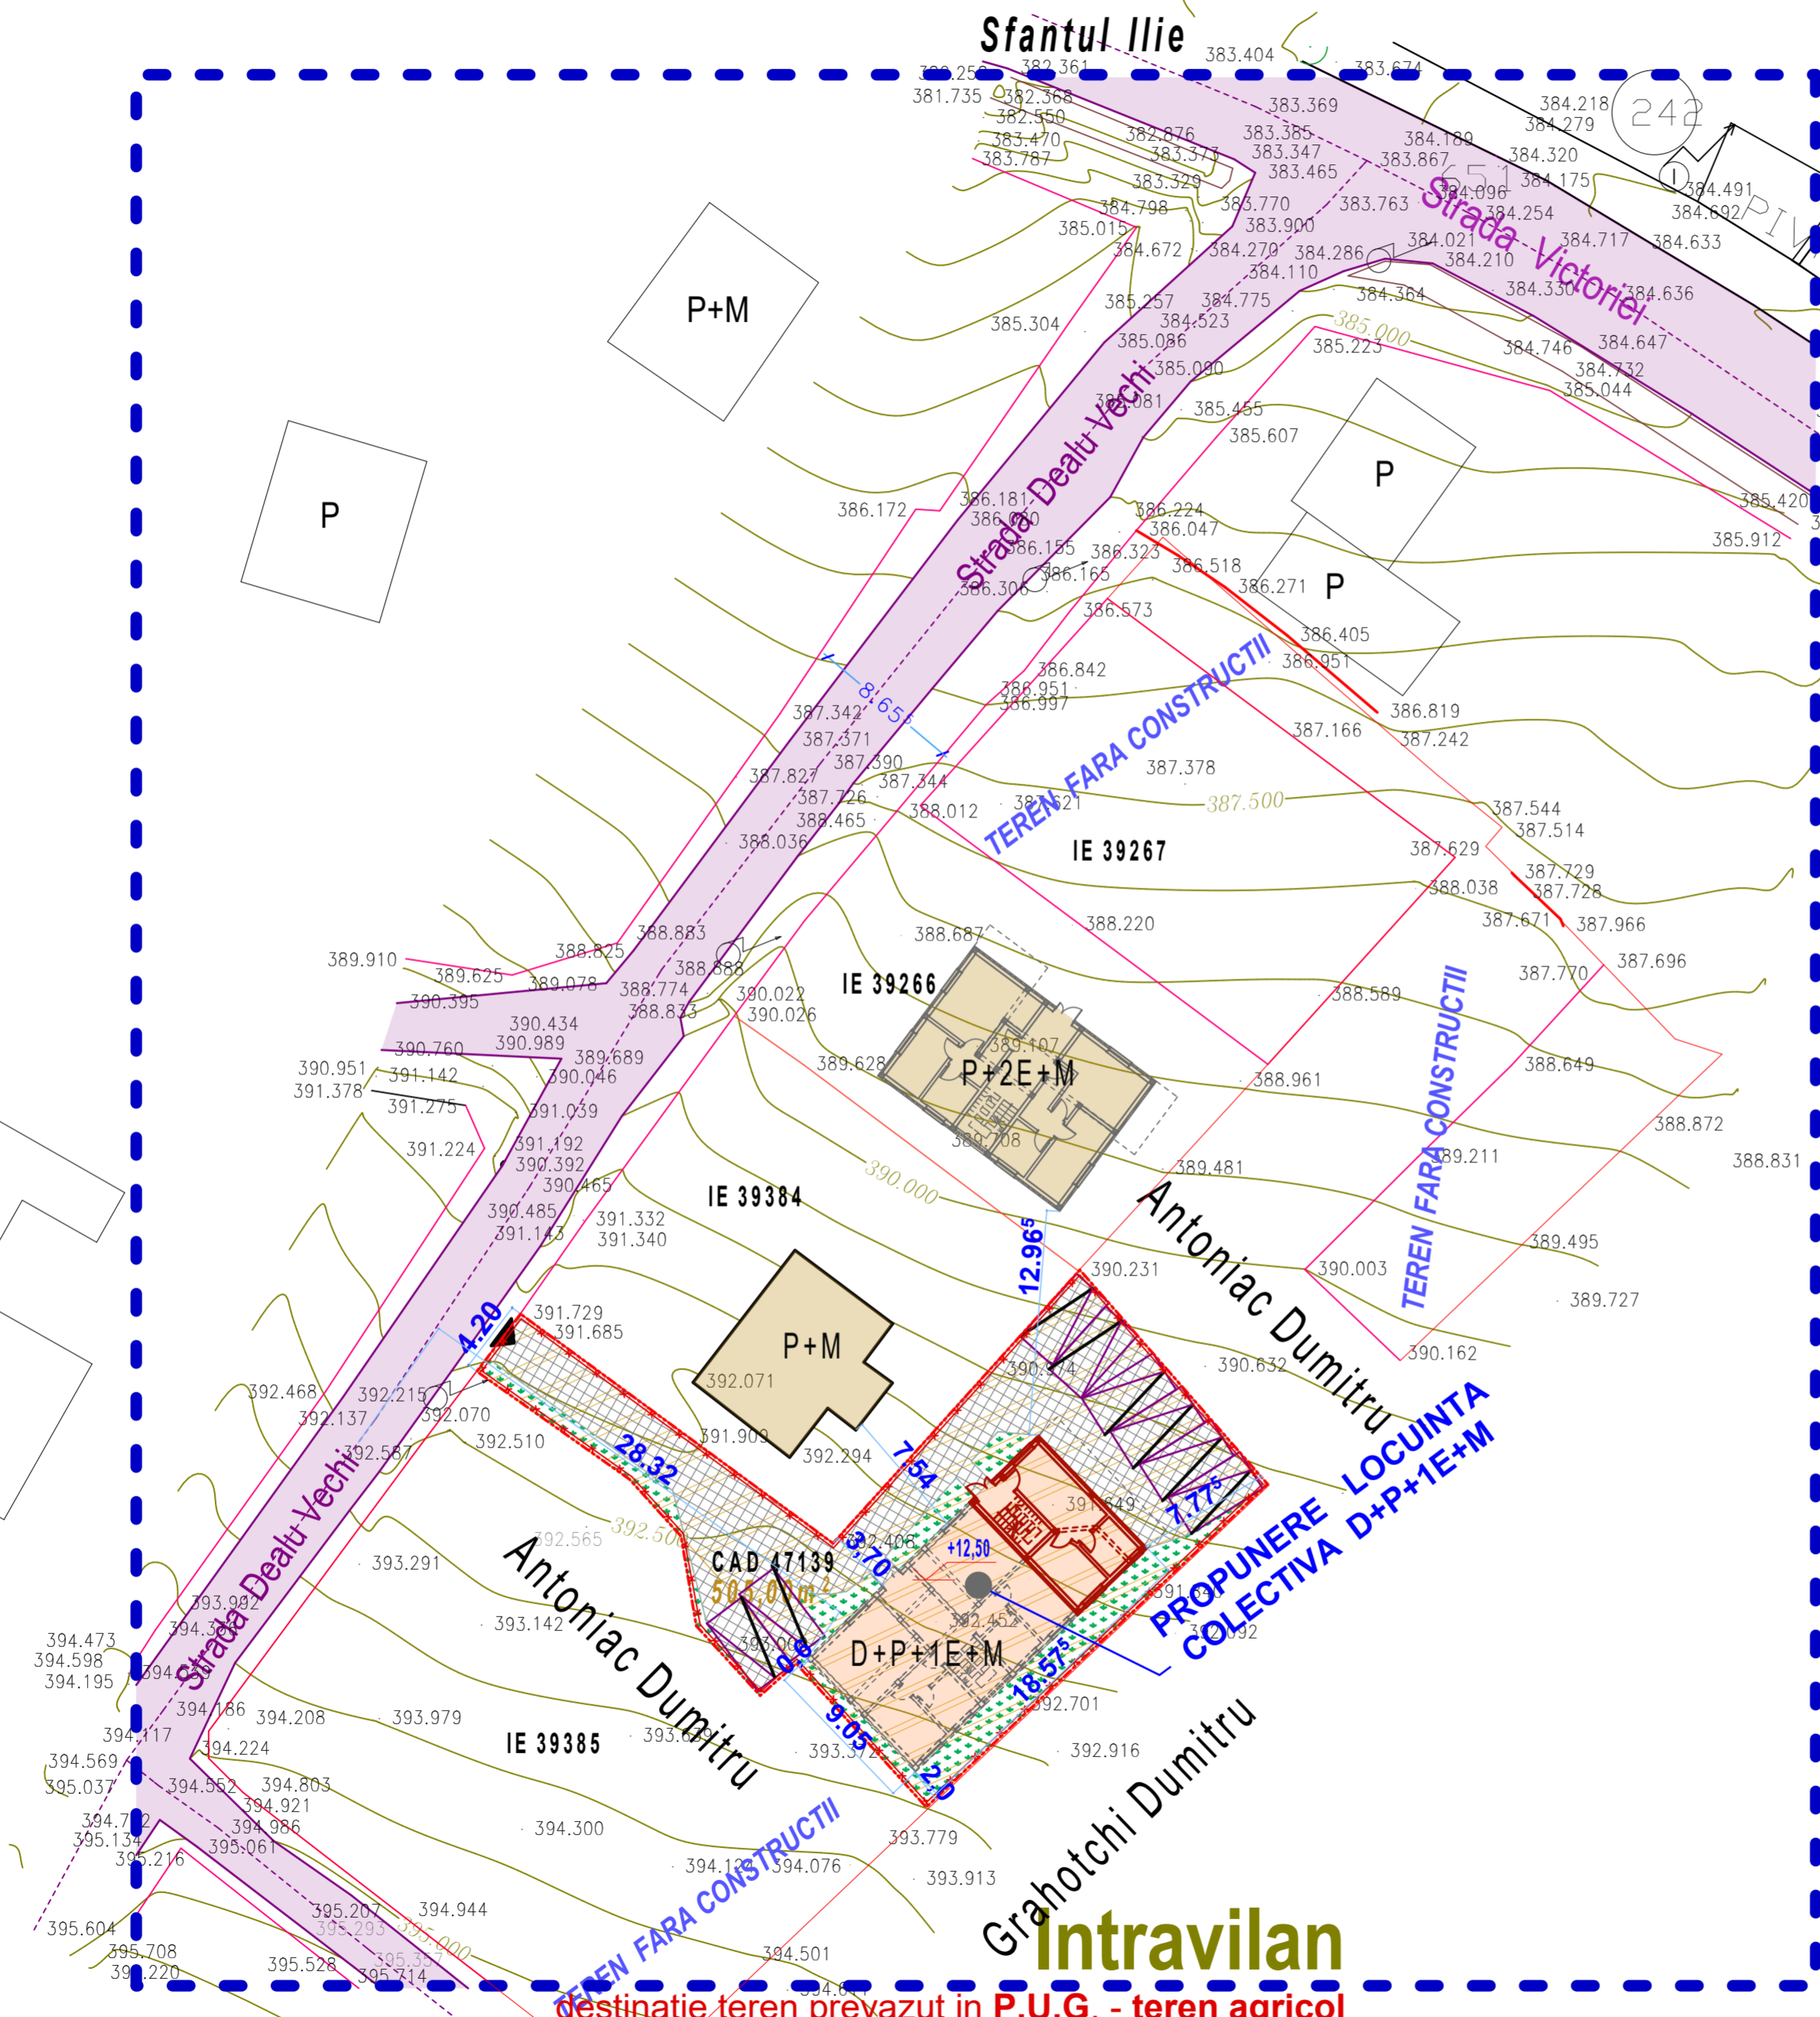


NUMARUL CADASTRAL SI SUPRAFATA CORPULUI DE PROPRIETATE		
TEREN SITUAT IN COMUNA SCHEIA - U.T.R.		
	(Nr. cad. 47139) CF 47139	505 mp
TOTAL		505 mp

Nr. Crt.	Zonificare	EXISTENT		PROPOS	
		mp	%	mp	%
1	Zona construita	0,00	0,00	180,67	35,77
2	Zona circulatii int.	0,00	0,00	183,33	36,33
3	Zona verde	0,00	0,00	141,00	27,90
TOTAL ZONA STUDIATA		0,00	0,00	505	100

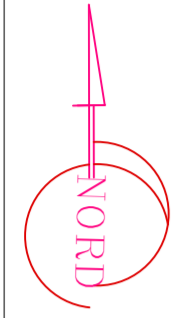

LEGENDA

- Limita teren studiat
- Limita proprietate
- Drum acces in zona
- Spatiu verde 27,9 %
- Zona circulatii int. 36,33 %
- Constructii existente
- Constructie propusa
- Parcela CF 47139
- S.T. = 505 m²
- S.C. = 50,51 m² demisol
- S.C. = 180,67 m² parter
- S.C. = 186,67 m² etaj
- S.C. = 186,67 m² mansarda
- S.C. total = 180,67 m²
- S.C.D. = 604,52 m²
- Imprejmuire propusa
- Regim de inaltime maxim propus
- ACCES AUTO (din/spre incinta)
- 8 LOCURI DE PARCARE
- electricitate
- canalizare
- apa

POT = 35,77%
CUT = 1,19

C.U. nr.596 din 21.12.2016 **PLAN URBANISTIC ZONAL**

Proof of License 12.0.0 R1 INT (2523)
License:Ms.GSLA-VBEINT-090113
License:FRF9010000002947144747

NUME	SEMNETURA				
		Beneficiar	MAFTEAN IONELA REPR. DE PACURARU CATALIN - 2780918333195	Str. Marasessti, nr.29, BIA3, Sc.B, Ap.5, Suceava, jud. Suceava	Proiect nr. 07 / 2017
SPECIFICATIE	NUME	SEMNETURA	SCARA	Titlu proiect	Faza
Sef proiect	arh. Mirvald Orest		1 : 2 0 0	LOCUINTA COLECTIVA P+3E+M, ÎMPREJMUIRE, BRANSAMENTE, UTILITATI ELECTRICE, GAZ, Com Scheia, Sat Sf. Ilie, PC/CF 39266, jud. Suceava	P. U. Z.
Proiectat	arh. Mirvald Orest		DATA	Titlu planşa	Plansa nr. 2
Verificat	arh. Gheorghe Olas D.		03 / 2017	REGLEMENTARI URBANISTICE - ZONIFICARE	