
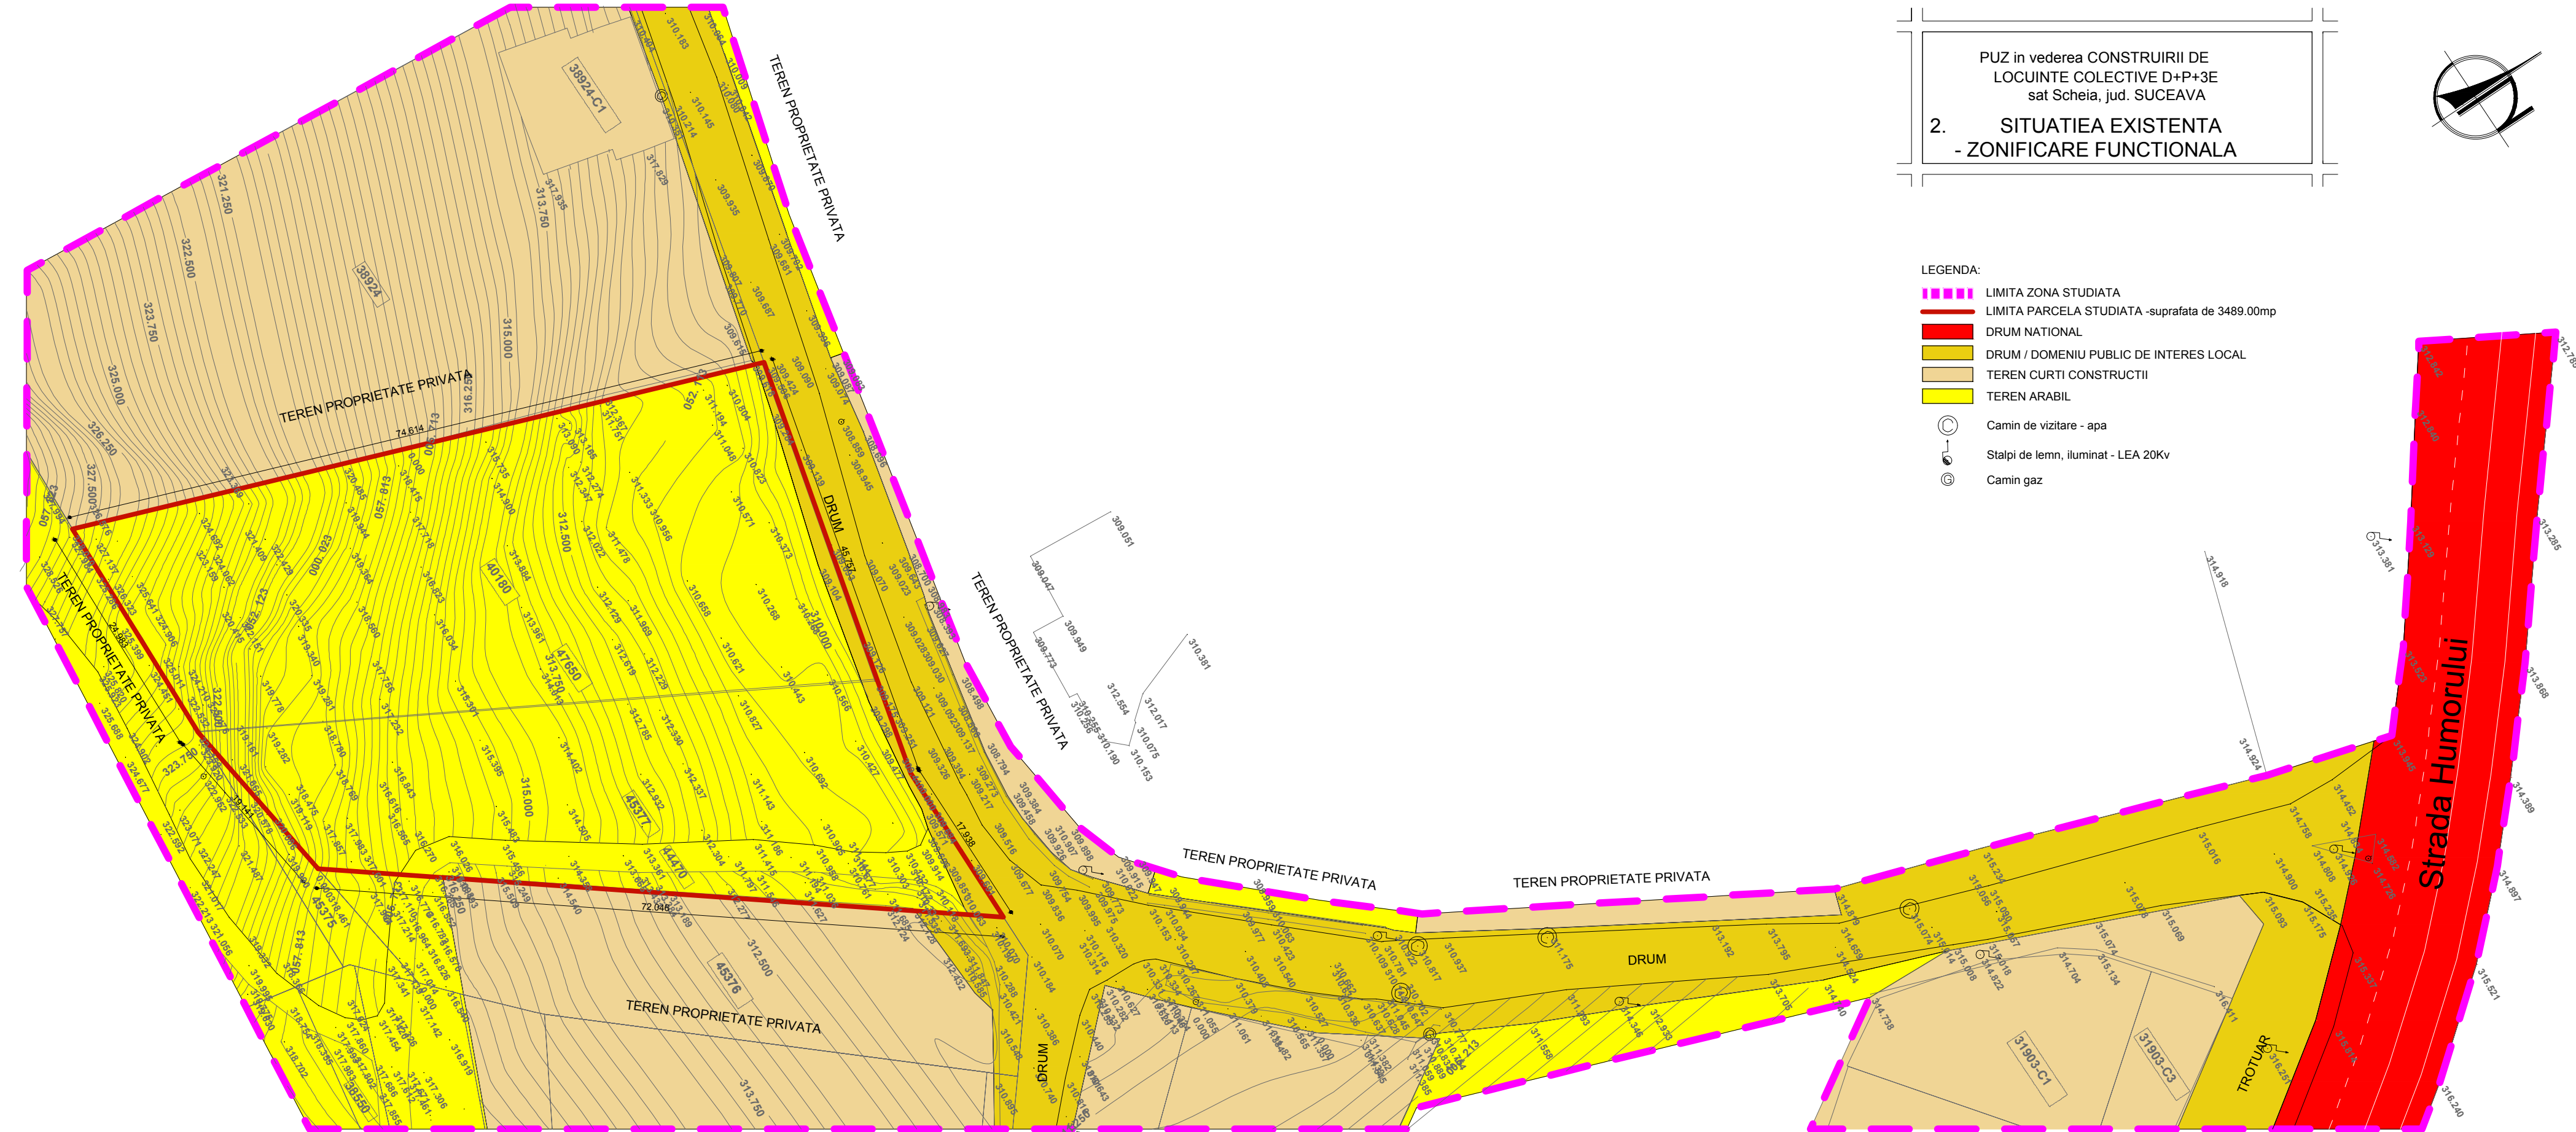


PUZ in vederea CONSTRUIRII DE
 LOCUINTE COLECTIVE D+P+3E
 sat Scheia, jud. SUCEAVA

2. SITUATIA EXISTENTA
- ZONIFICARE FUNCTIONALA

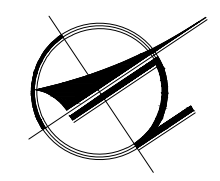

- LEGENDA:**
- LIMITA ZONA STUDIATA
 - LIMITA PARCELA STUDIATA -suprafata de 3489.00mp
 - DRUM NATIONAL
 - DRUM / DOMENIU PUBLIC DE INTERES LOCAL
 - TEREN CURTI CONSTRUCTII
 - TEREN ARABIL
 - Camin de vizitare - apa
 - Stalpi de lemn, iluminat - LEA 20Kv
 - Camin gaz

S.C. ART PROIECT S.R.L. SUCEAVA			BENEFICIAR: S.C. LOCUINTE ENERGETICE S.R.L. repr. PRICOPIE ROBERT PAUNAS str. 1 Decembrie, nr. 47, mun. Botosani, jud. Botosani	PROIECT NR. 33/2019	
COORDONAT R.U.R. :	ARH. PENTILESCU S.	SEMNATURA	SCARA 1:500	TITLU PROIECT: P.U.Z. pentru CONSTRUIRE LOCUINTE COLECTIVE(D+P+3E), locuri de parcare, imprejmuire, racorduri la retele electrice tehnico edilitare sat Scheia, jud. Suceava	FAZA: P.U.Z.
INTOCMIT:	ARH. ANDRIU I.			TITLU PLANSA: SITUATIA EXISTENTA	PLANSA 2
DESENAT:	ARH. BADILITA D.		DATA: 2019		